




GRUNNMYND 2. HÆÐAR

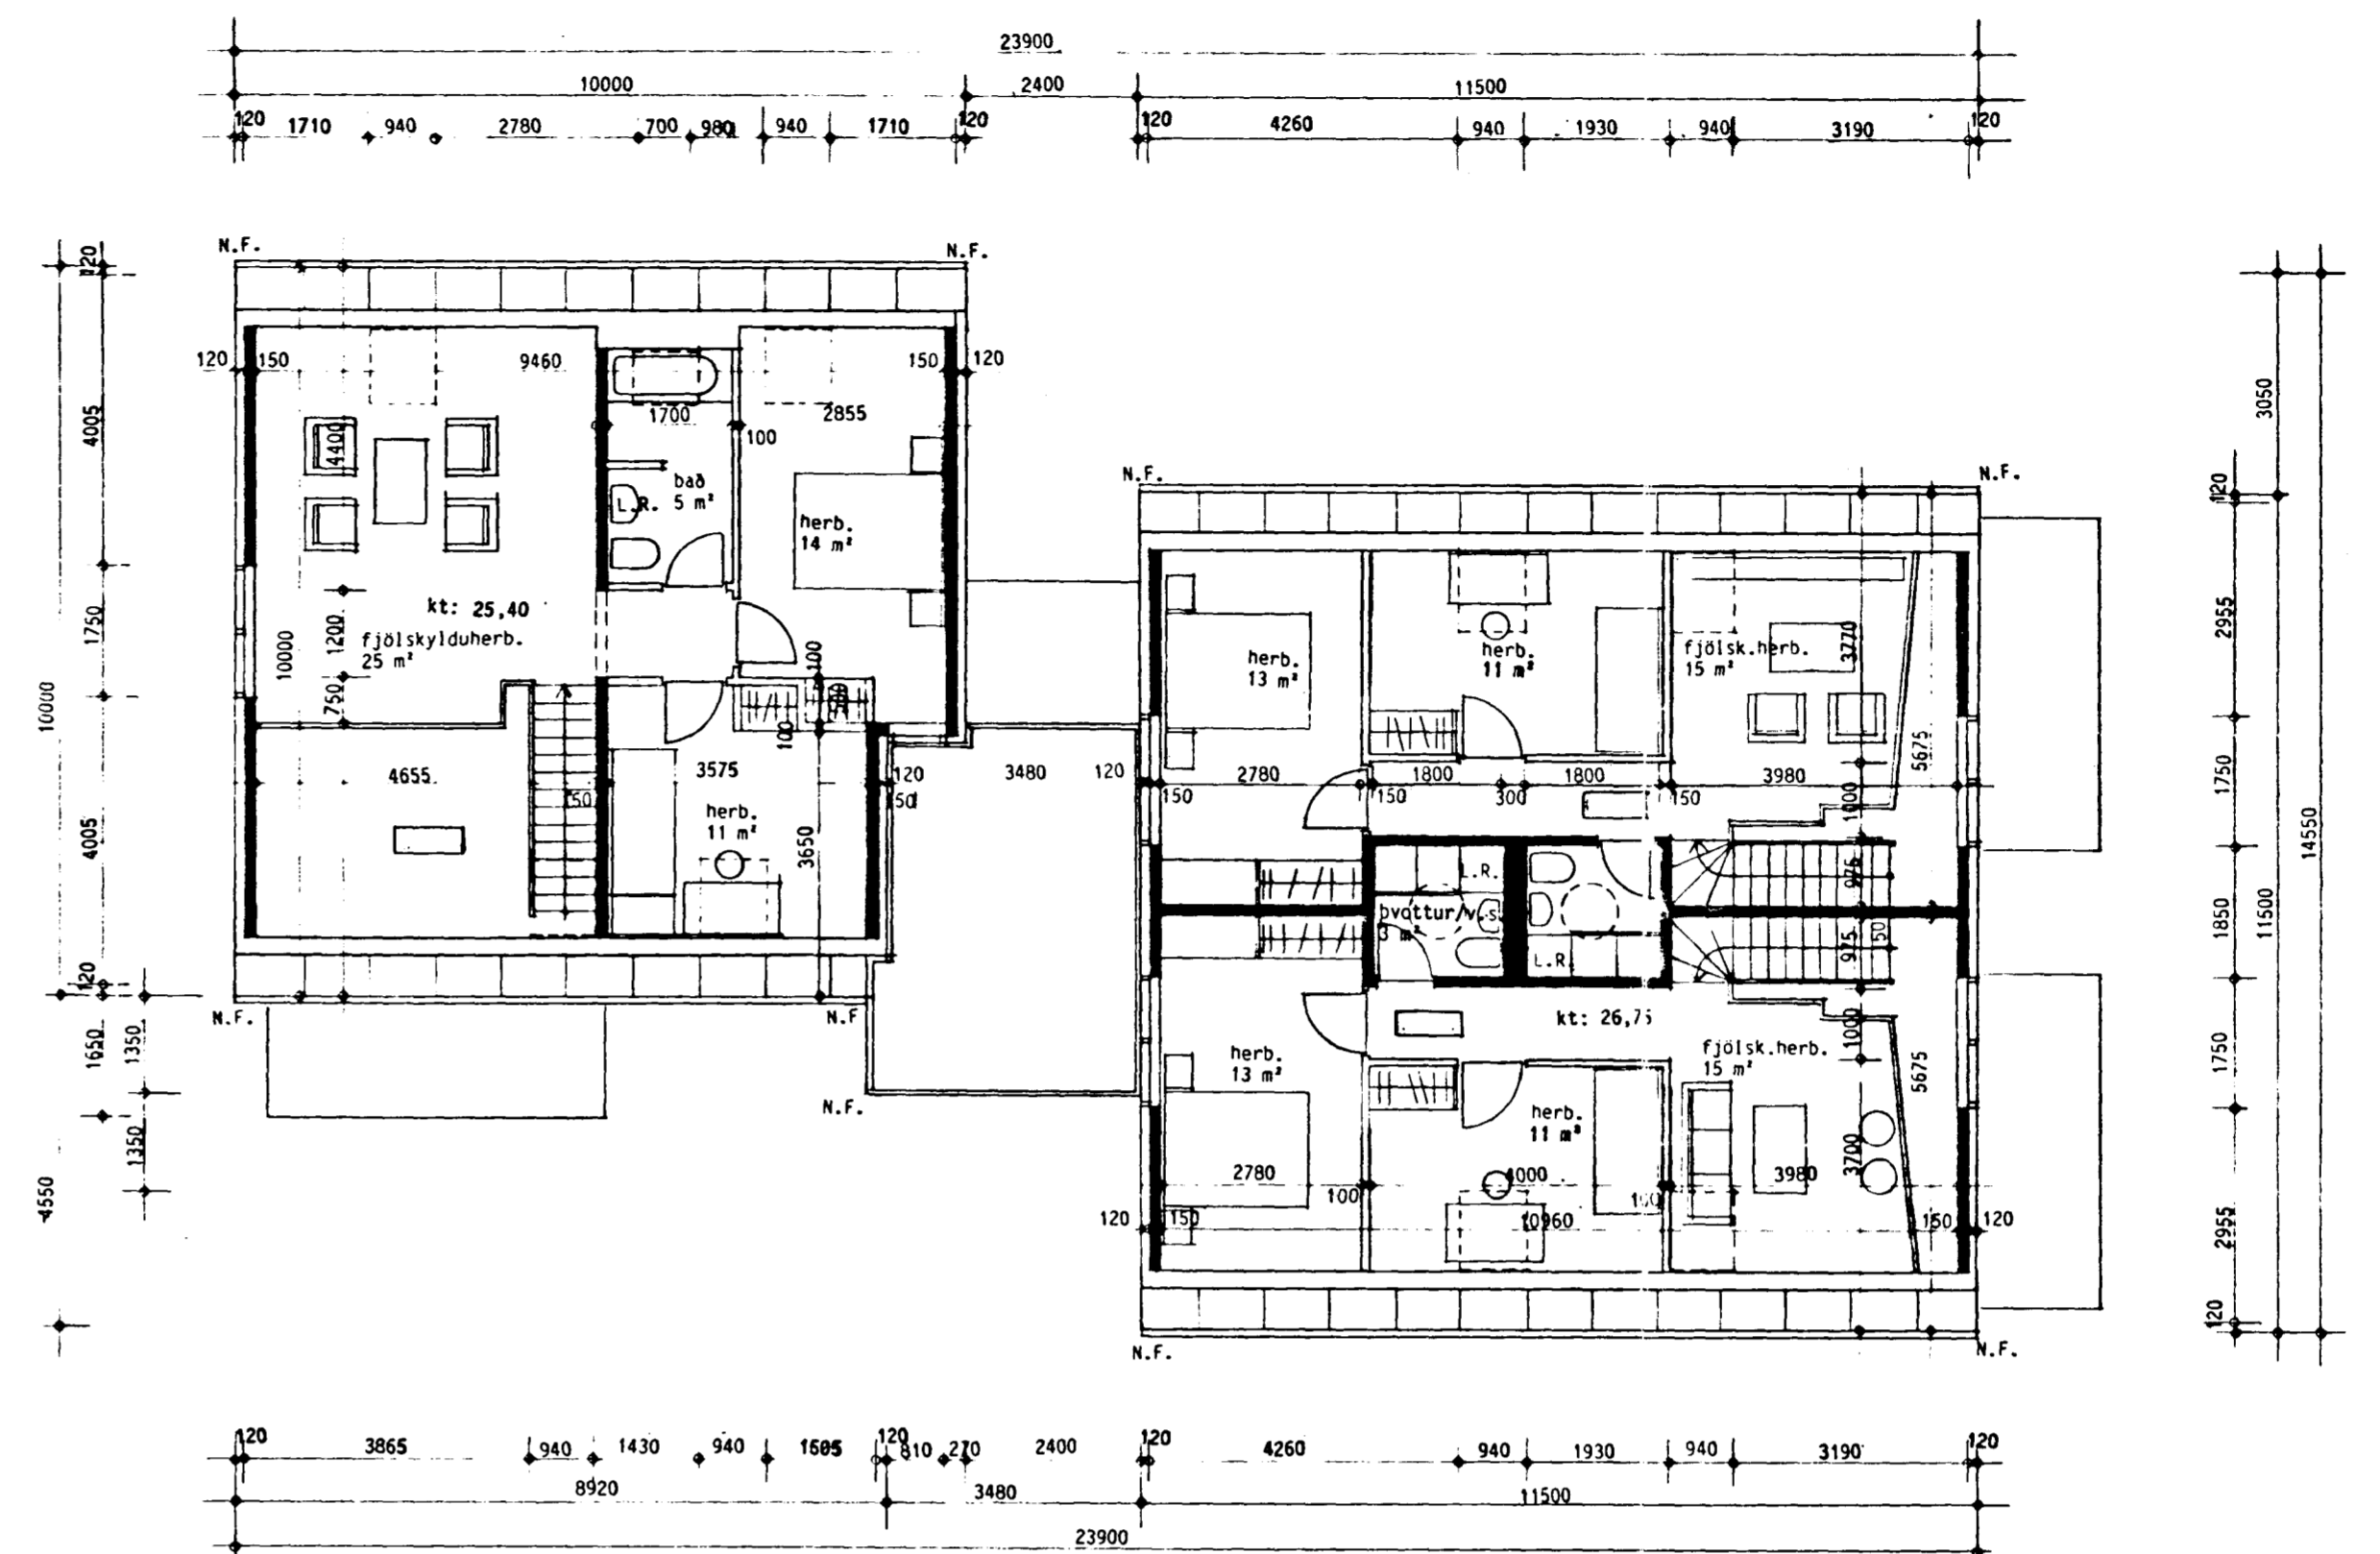

GRUNNMYND 4. HÆÐAR

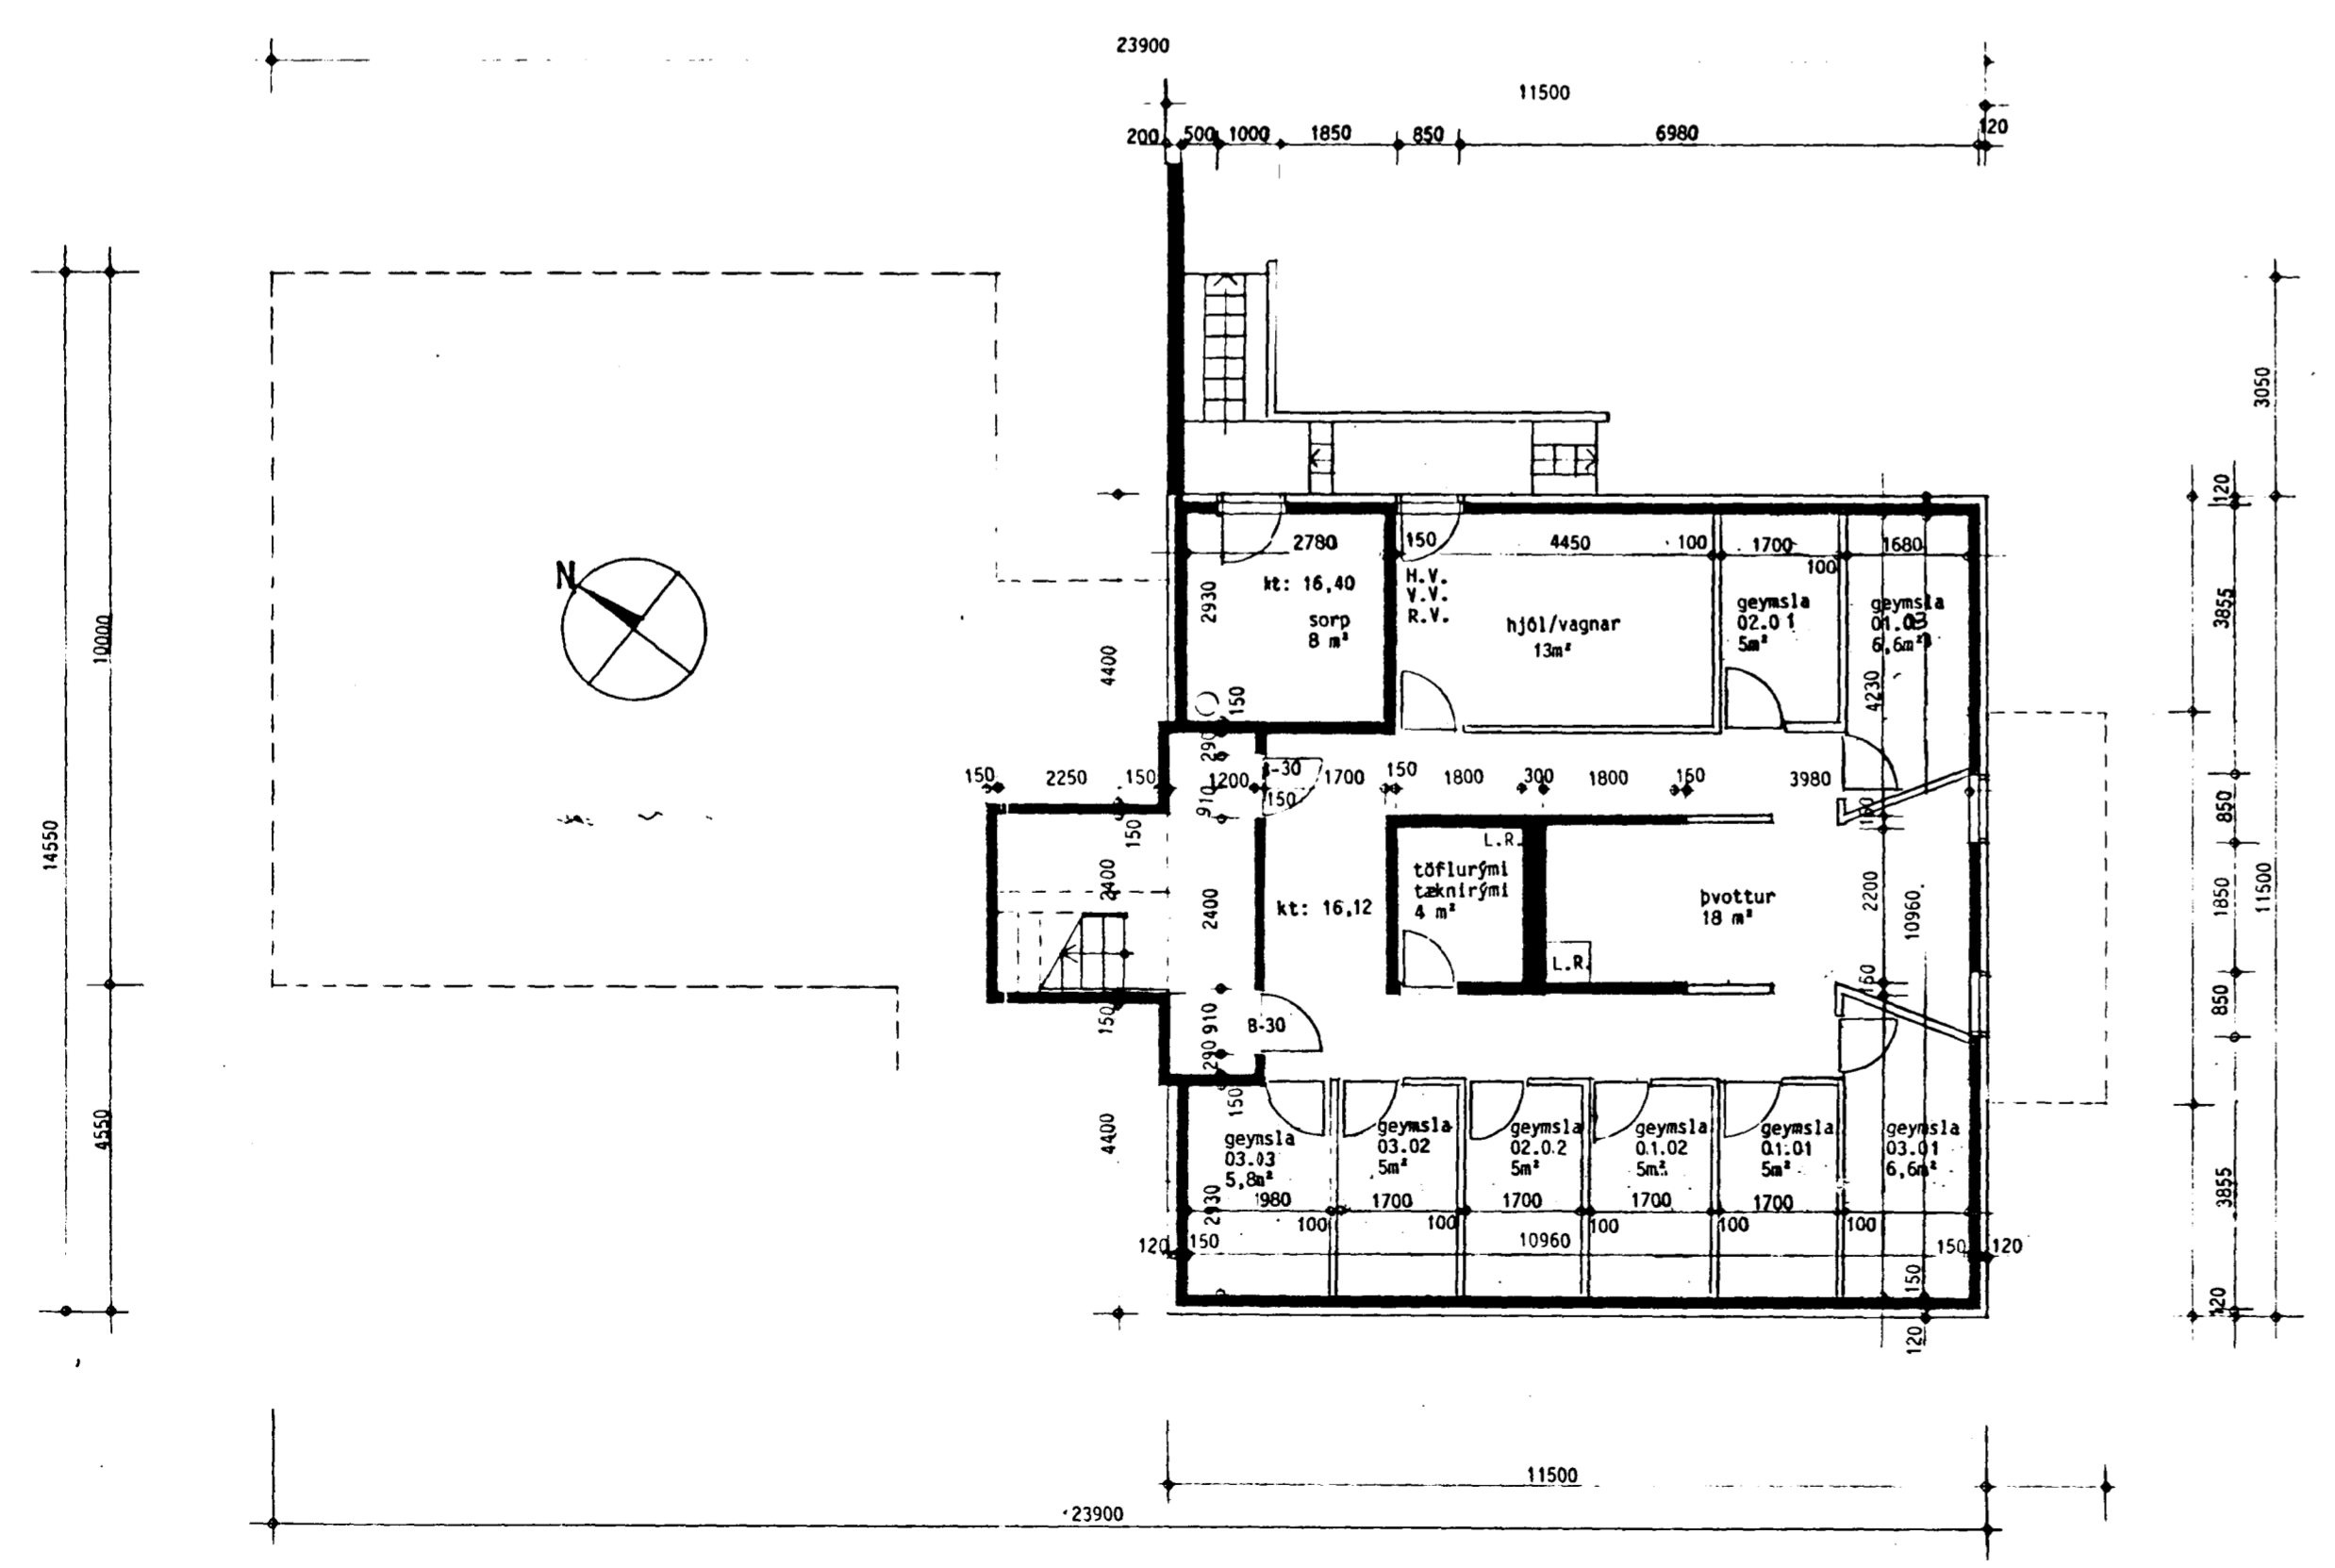

GRUNNMYND KJALLARA

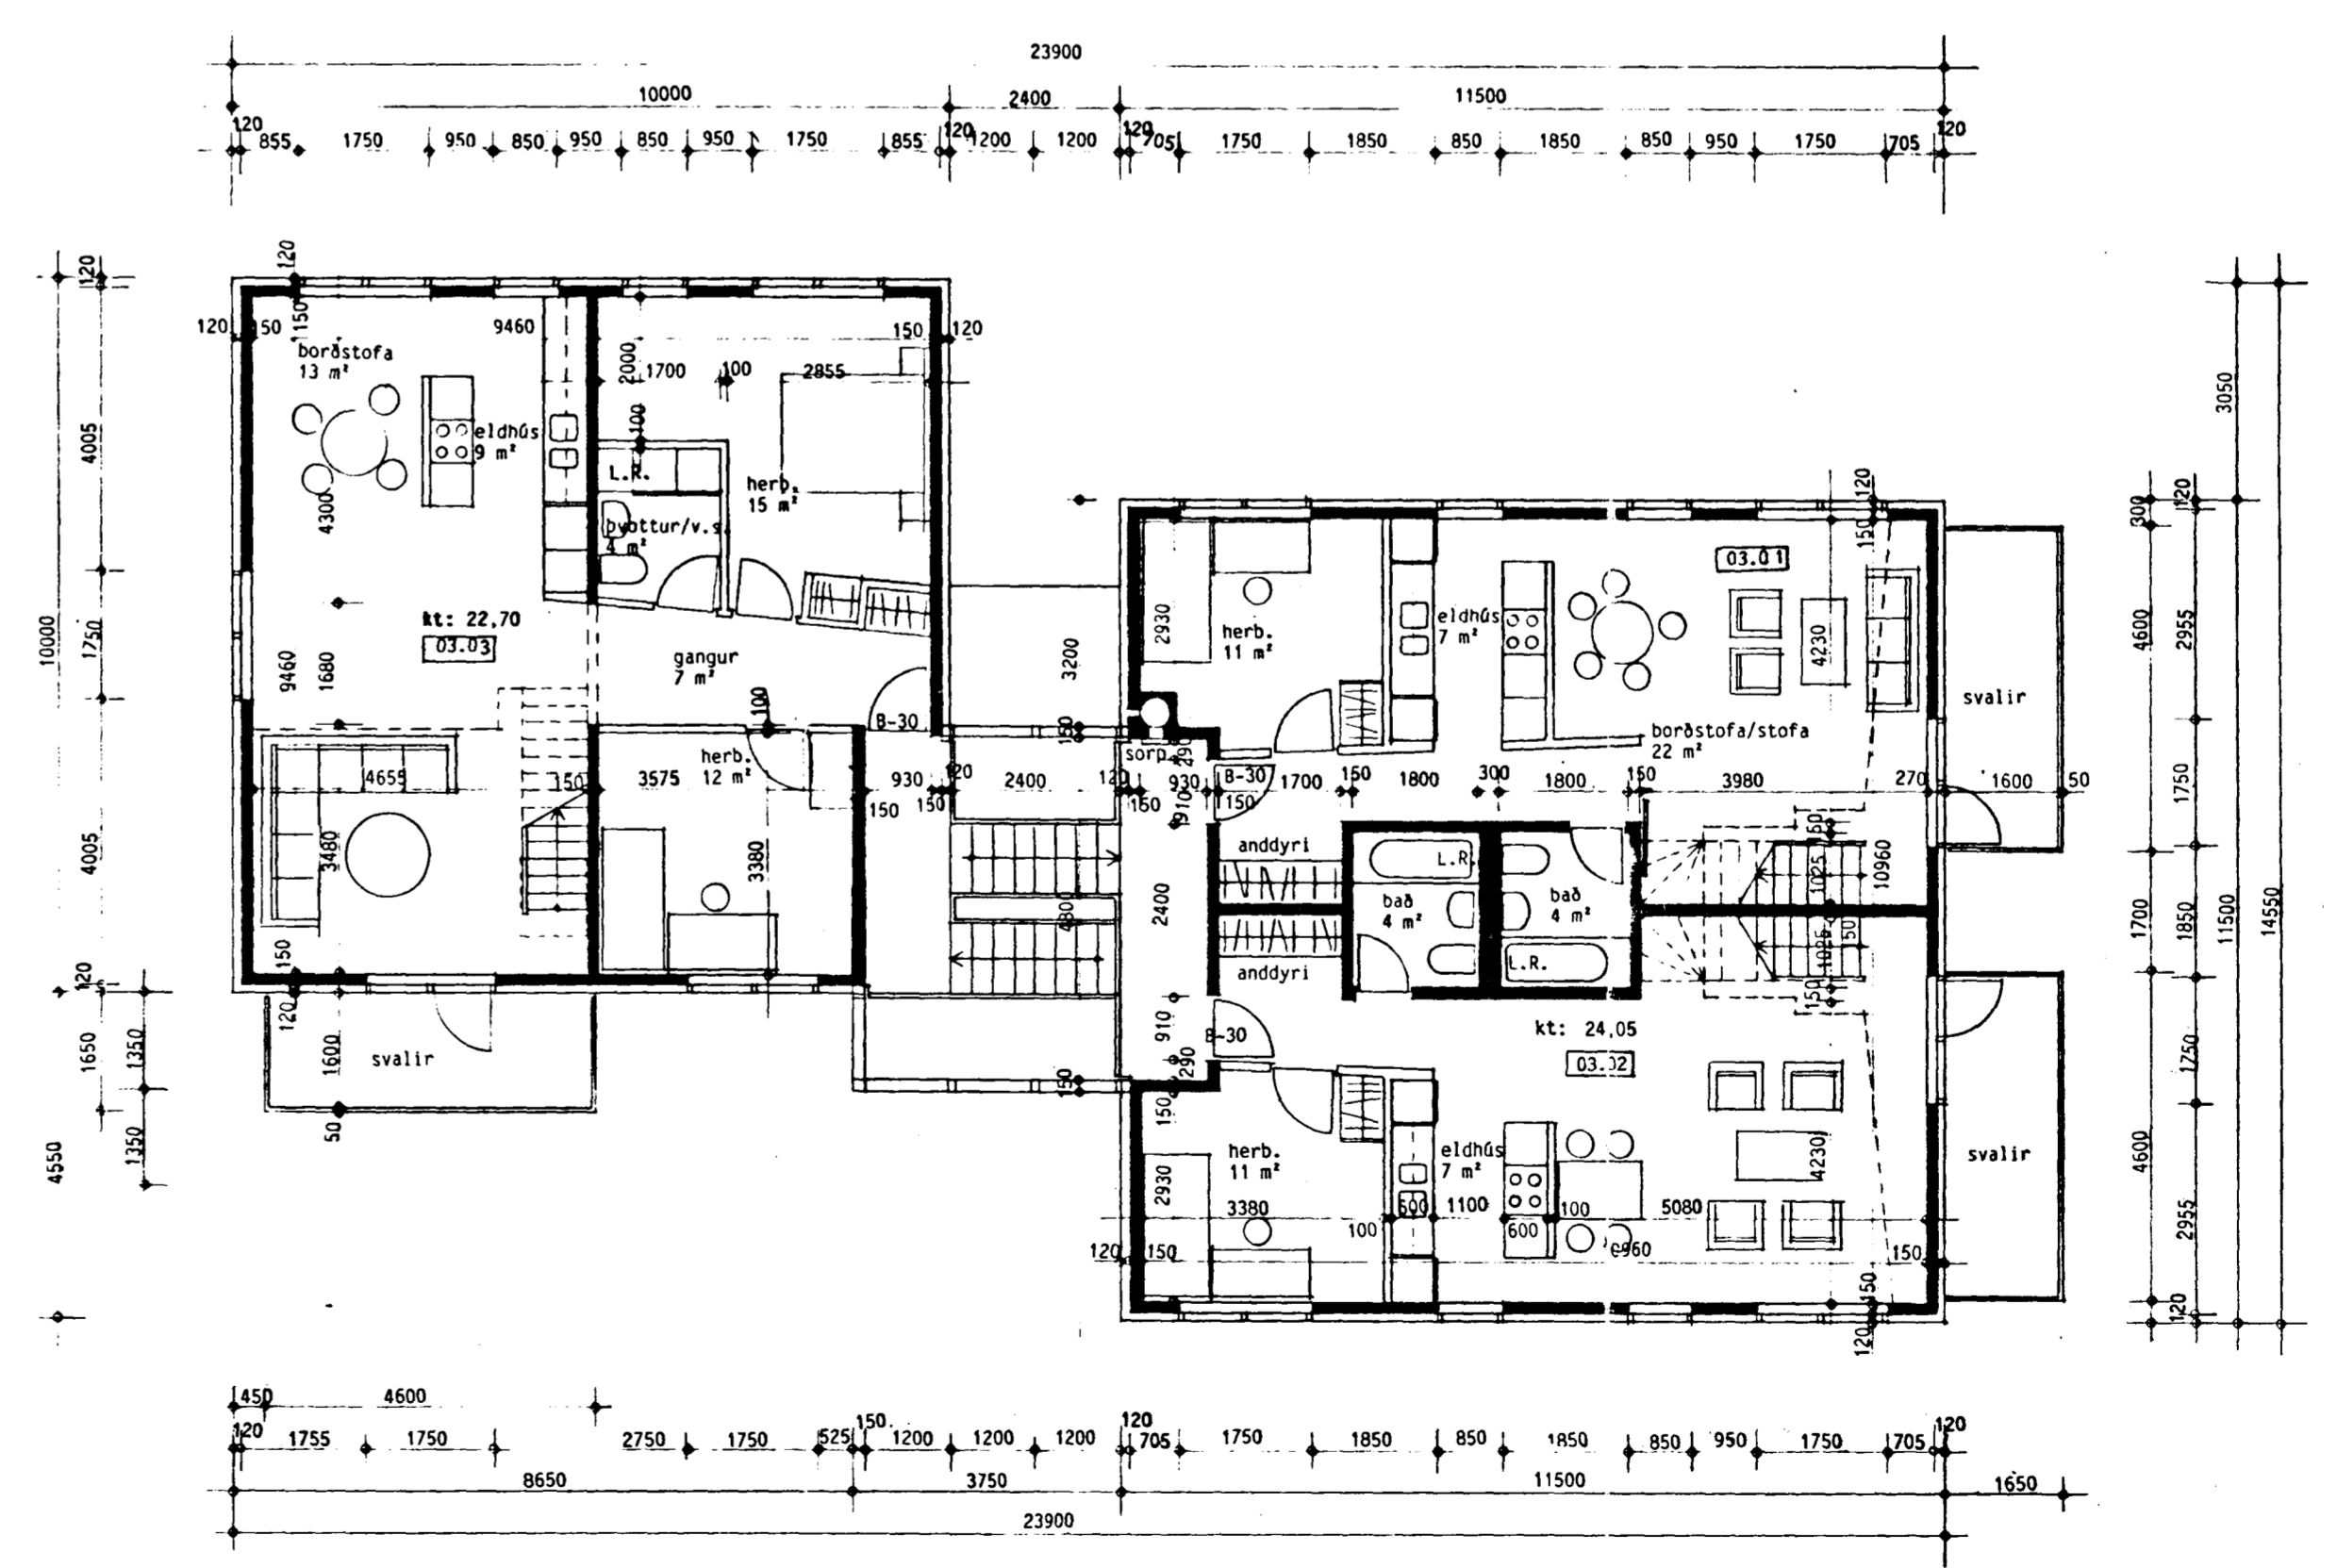

GRUNNMYND 3. HÆÐAR

- 2 herb < 70 m²
- 3 herb < 90 m²
- 4 herb < 105 m²
- 5 herb < 120 m²
- 6 herb < 130 m²

- br. 23.08.89
- br. 11.11.89
- br. 27.09.90
- br. 11.10.90 IB-NR.
- br. 01.11.90 FLUTV. A 1&2
- br. 09.11.90 stíghús/þv.

DOFRABERG 9
 HAFNARFIRDI
 Grunnmyndir
 mkv. 1:100 10.01.89
 O3 F

BATTERIÐ
ARKITEKTAR
 HAFNARSTRETI 17
 IS 101 REYKJAVÍK
 Sími: 623355, Fax: 623708
 Kennitala: 450788-1559
 JÓN ÓLAFUR ÓLAFSSON FAI
 SIGURÐUR EINARSSON FAI

[Signature]